


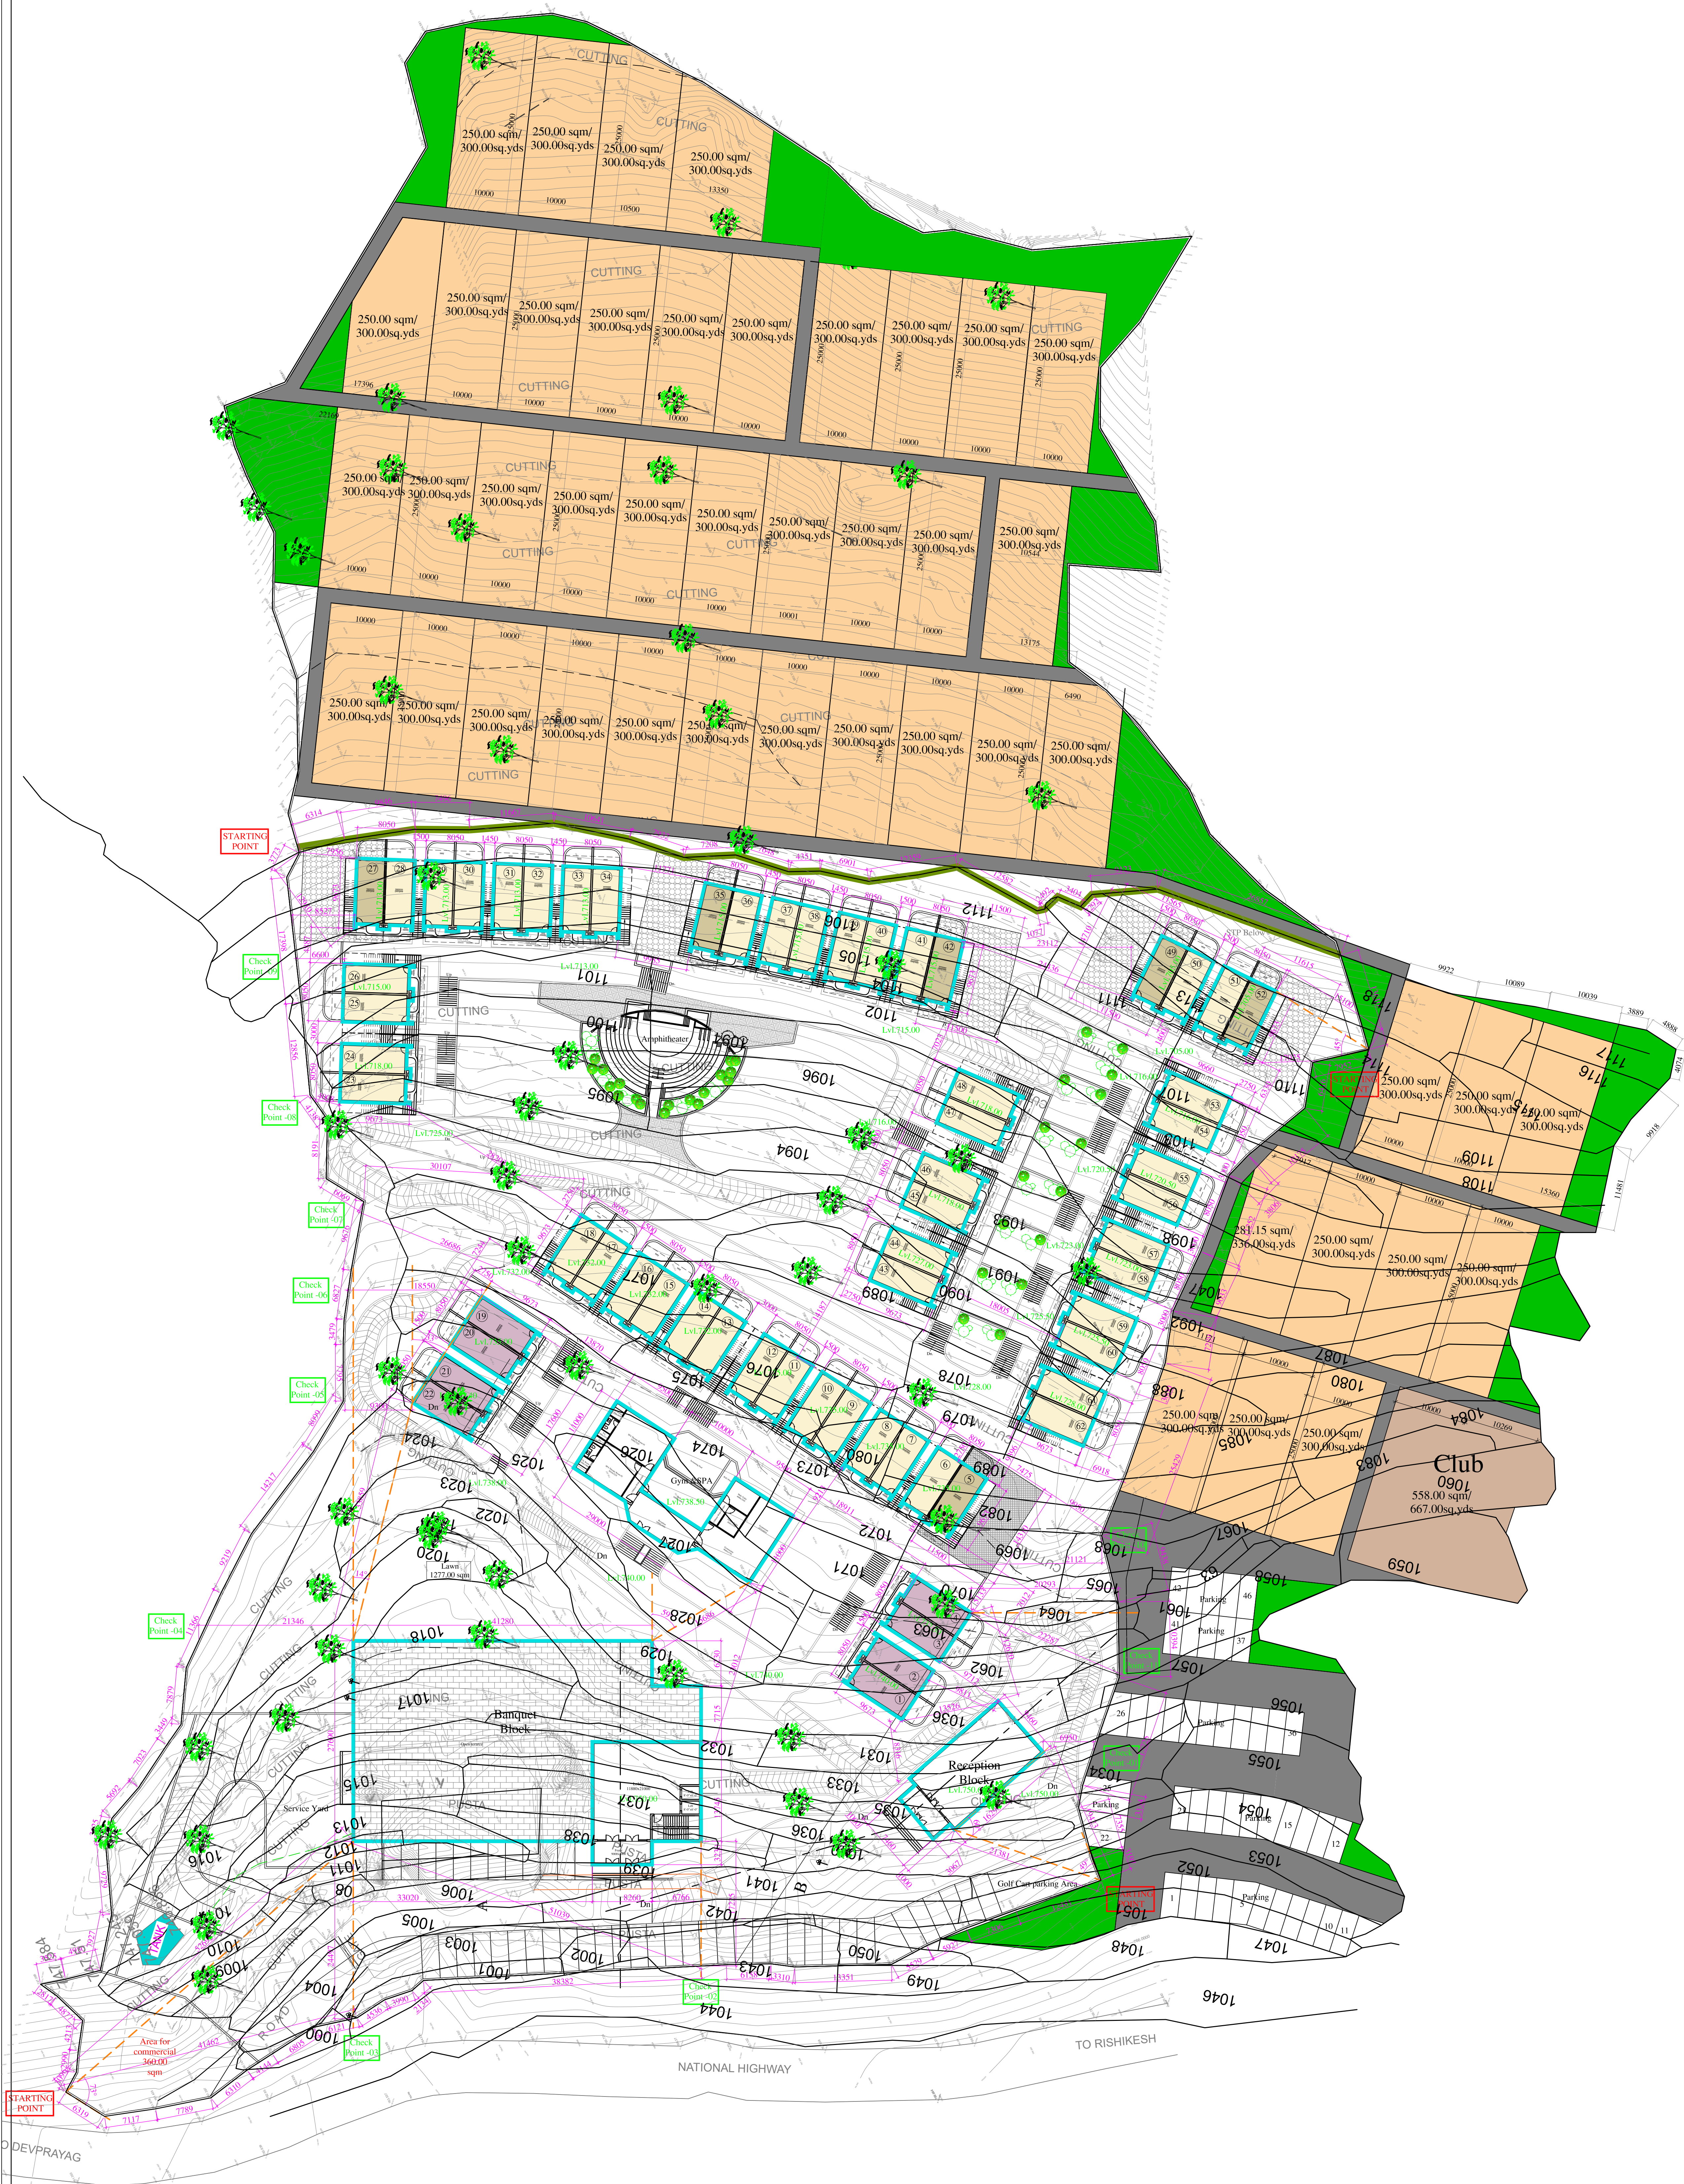

Revisions		
No.	Description	Date

Design Consultant
GENESIS
A-2, Basement, Malviya Nagar
New Delhi: 110017
PH.: 2667 4825, 26672552

Structure Consultant

MEP Consultant

PMC

NOTE:
1. This drawing is the property of the said consultant and shall not be copied or used in any way without their written permission.
2. All dimensions are in millimeters/architectural.
3. All dimensions are to be read and not measured.
4. This drawings shall be read in conjunction with other architectural, structural and other consultants drawings. It shall be deemed the responsibility of the contractor / vendor to bring to the notice of the architects any discrepancy within or between the aforementioned drawings, prior to any construction or fabrication.

Project
Resort at Devprayag

Client
Mr. Chander Mohan

☐ GFC ☐ TENDER COPY
☐ ADVANCE COPY ☐ APPROVAL

Drawing Title
Layout Plan

Drawing No.
GEN/LP-01

Scale : 1:100@A2 Date : 18.03.25

Drawn : deepika Appd :